


CONCEPTUAL BLOCK FLOW DIAGRAM FOR LACTALIS BONNIEVALE WWTP

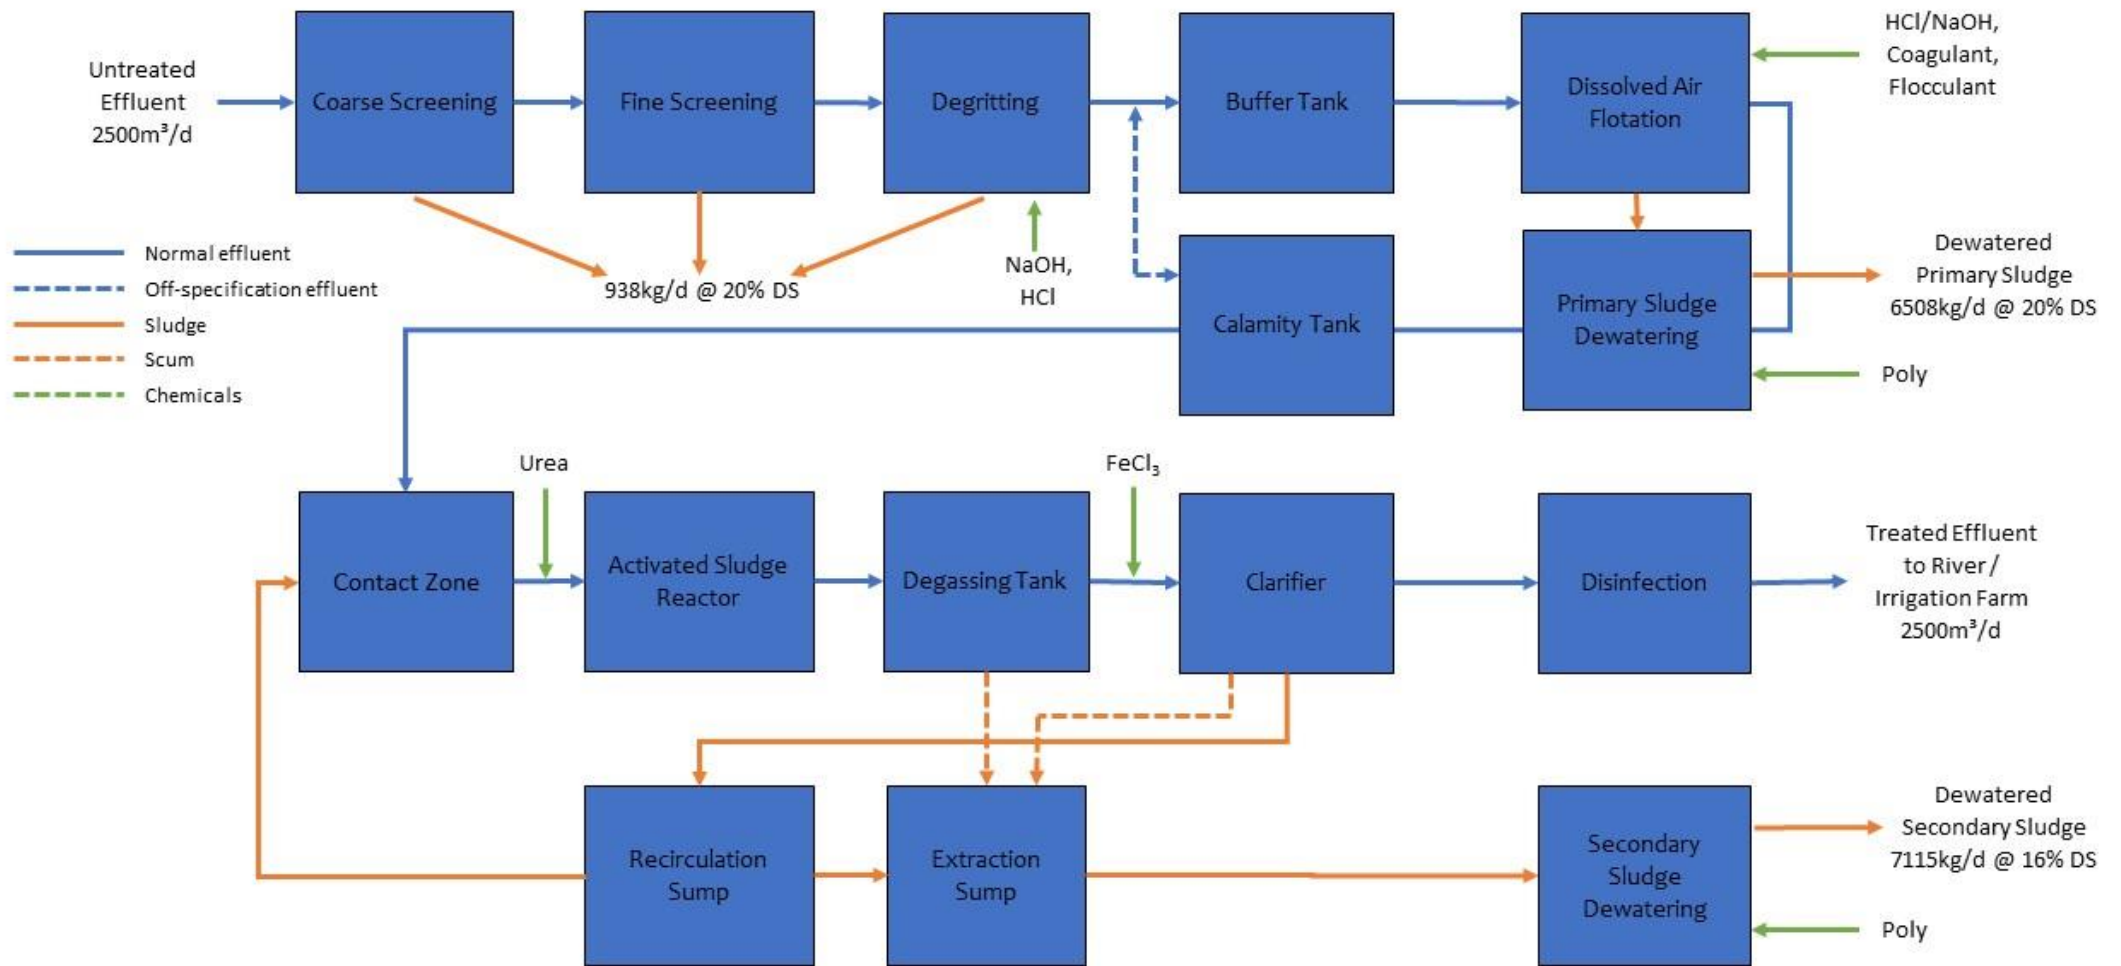

***Quantities are all conceptual at this stage, to be confirmed during the detailed design phase with the contractor.**